


TYPICAL DRY WELL CROSS SECTION  
 SIZE AS NEEDED

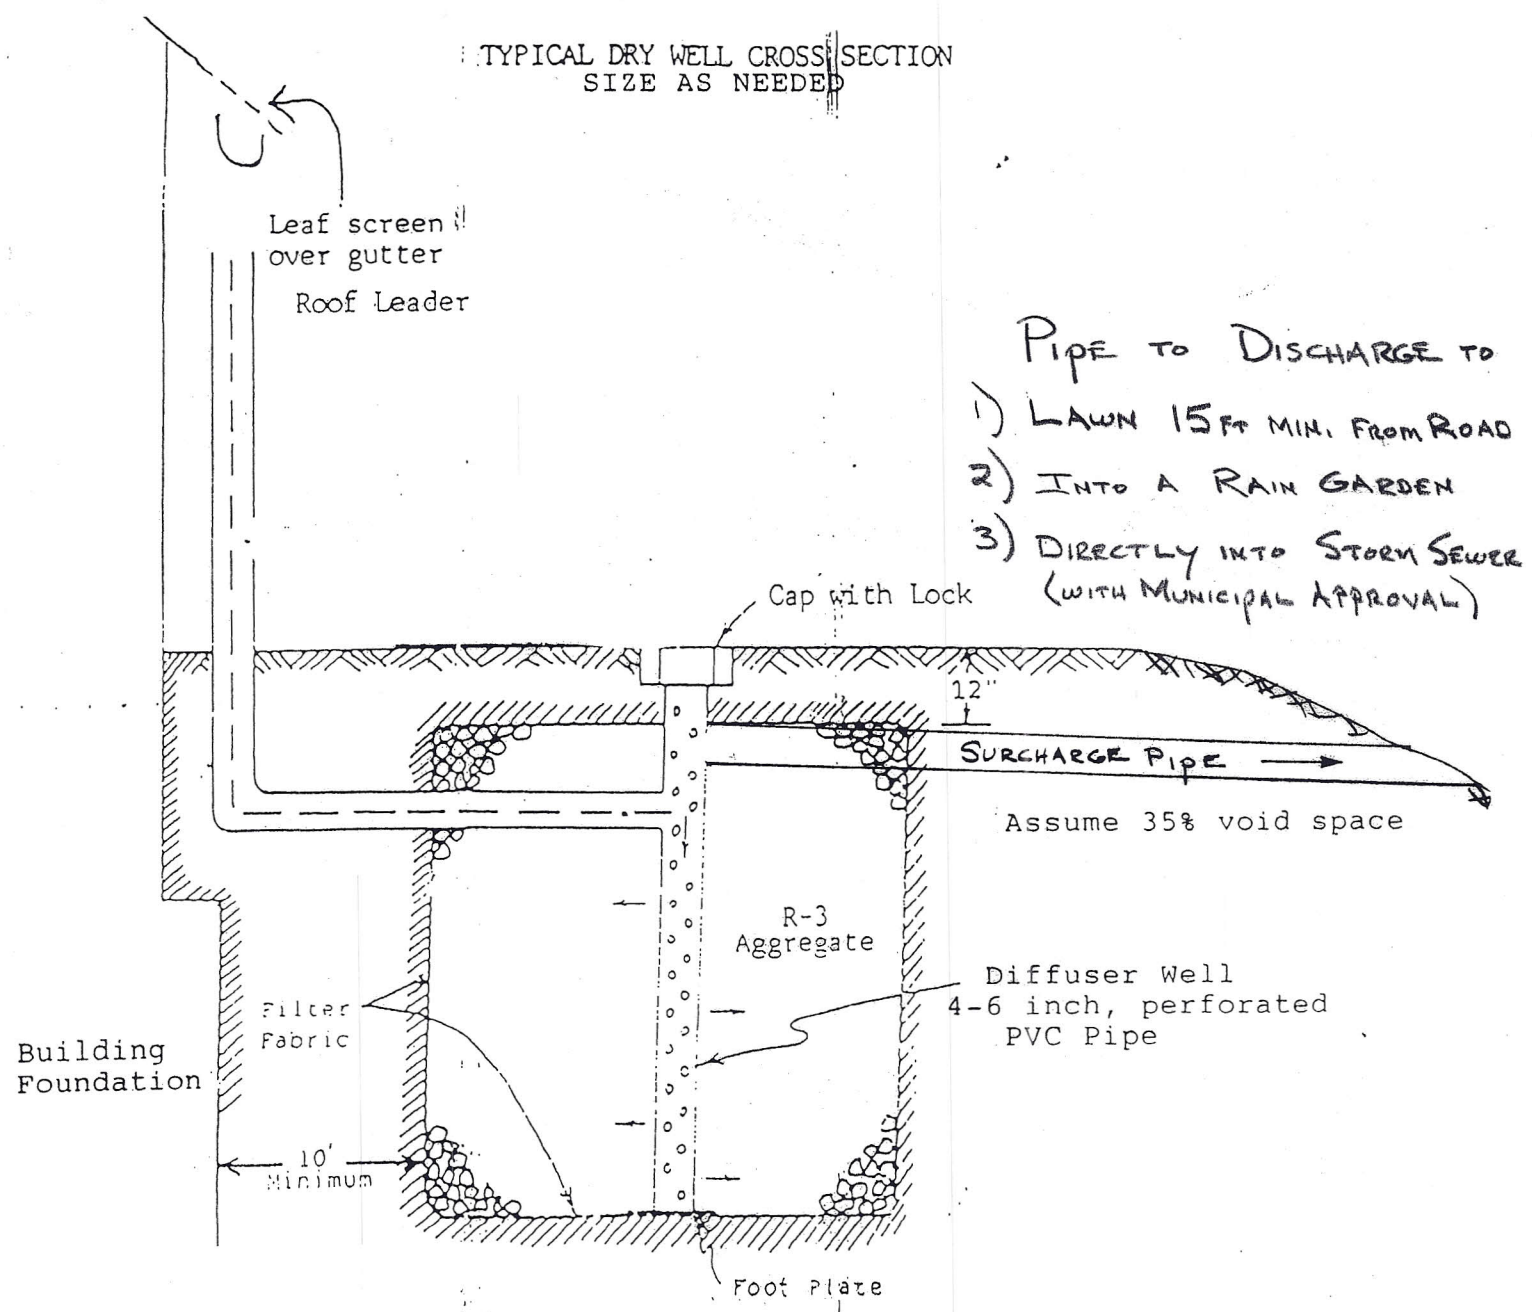

- PIPE TO DISCHARGE TO
- 1) LAWN 15 FT MIN. FROM ROAD
  - 2) INTO A RAIN GARDEN
  - 3) DIRECTLY INTO STORM SEWER  
 (WITH MUNICIPAL APPROVAL)

NOTE: DRY WELL (STONE SUMP) USED TO DEWATER SPRINGS, ROOFDRAINS OR UNDERDRAINS SHALL NOT DISCHARGE TO ROADWAY AS THIS MAY CAUSE ICE BUILD-UP ON ROADWAY