


TYPICAL DRY WELL CROSS SECTION
 SIZE AS NEEDED

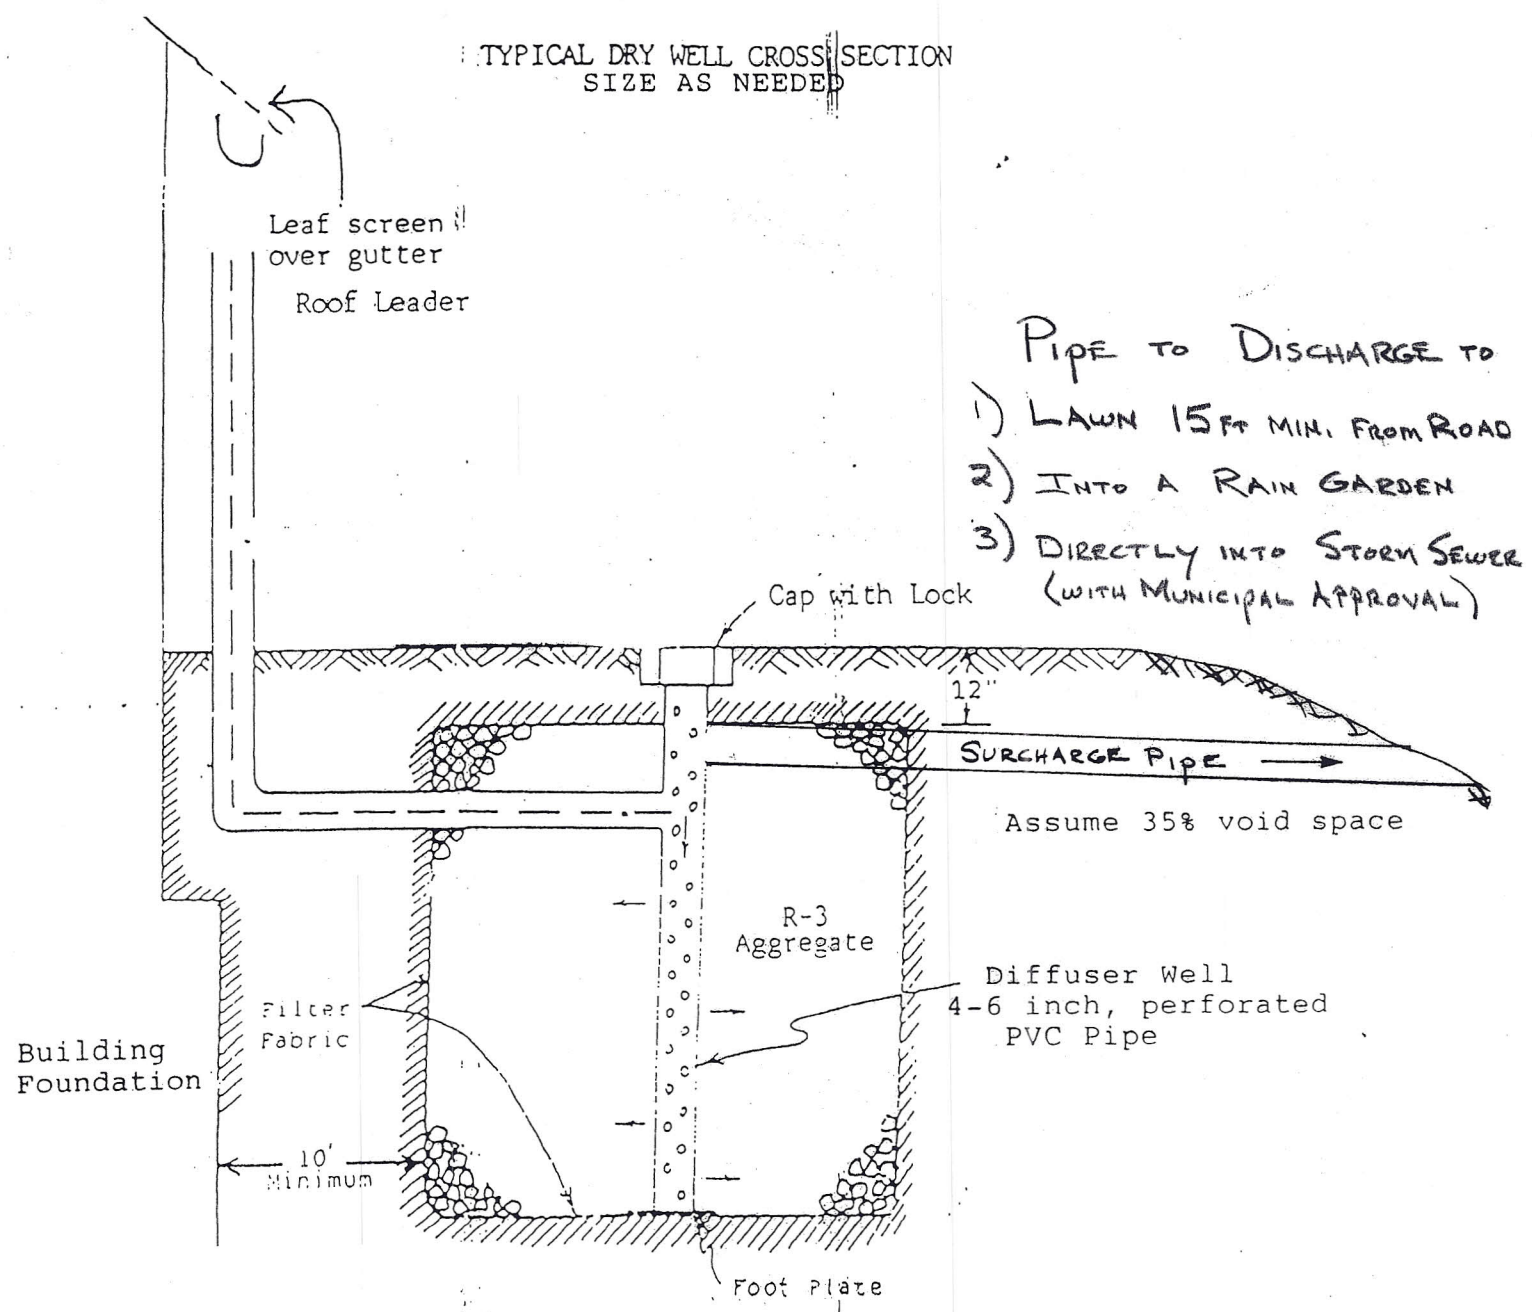

- PIPE TO DISCHARGE TO
- 1) LAWN 15 FT MIN. FROM ROAD
 - 2) INTO A RAIN GARDEN
 - 3) DIRECTLY INTO STORM SEWER
 (WITH MUNICIPAL APPROVAL)

NOTE: DRY WELL (STORE SUMP) USED TO DEWATER SPRINGS, ROOFDRAINS OR UNDERDRAINS SHALL NOT DISCHARGE TO ROADWAY AS THIS MAY CAUSE ICE BUILD-UP ON ROADWAY